


# SLADEBANK STROND

August 2006 - December 2014

- Key
- Management Compartments
  - Existing habitat structure
  - ||||| Fence

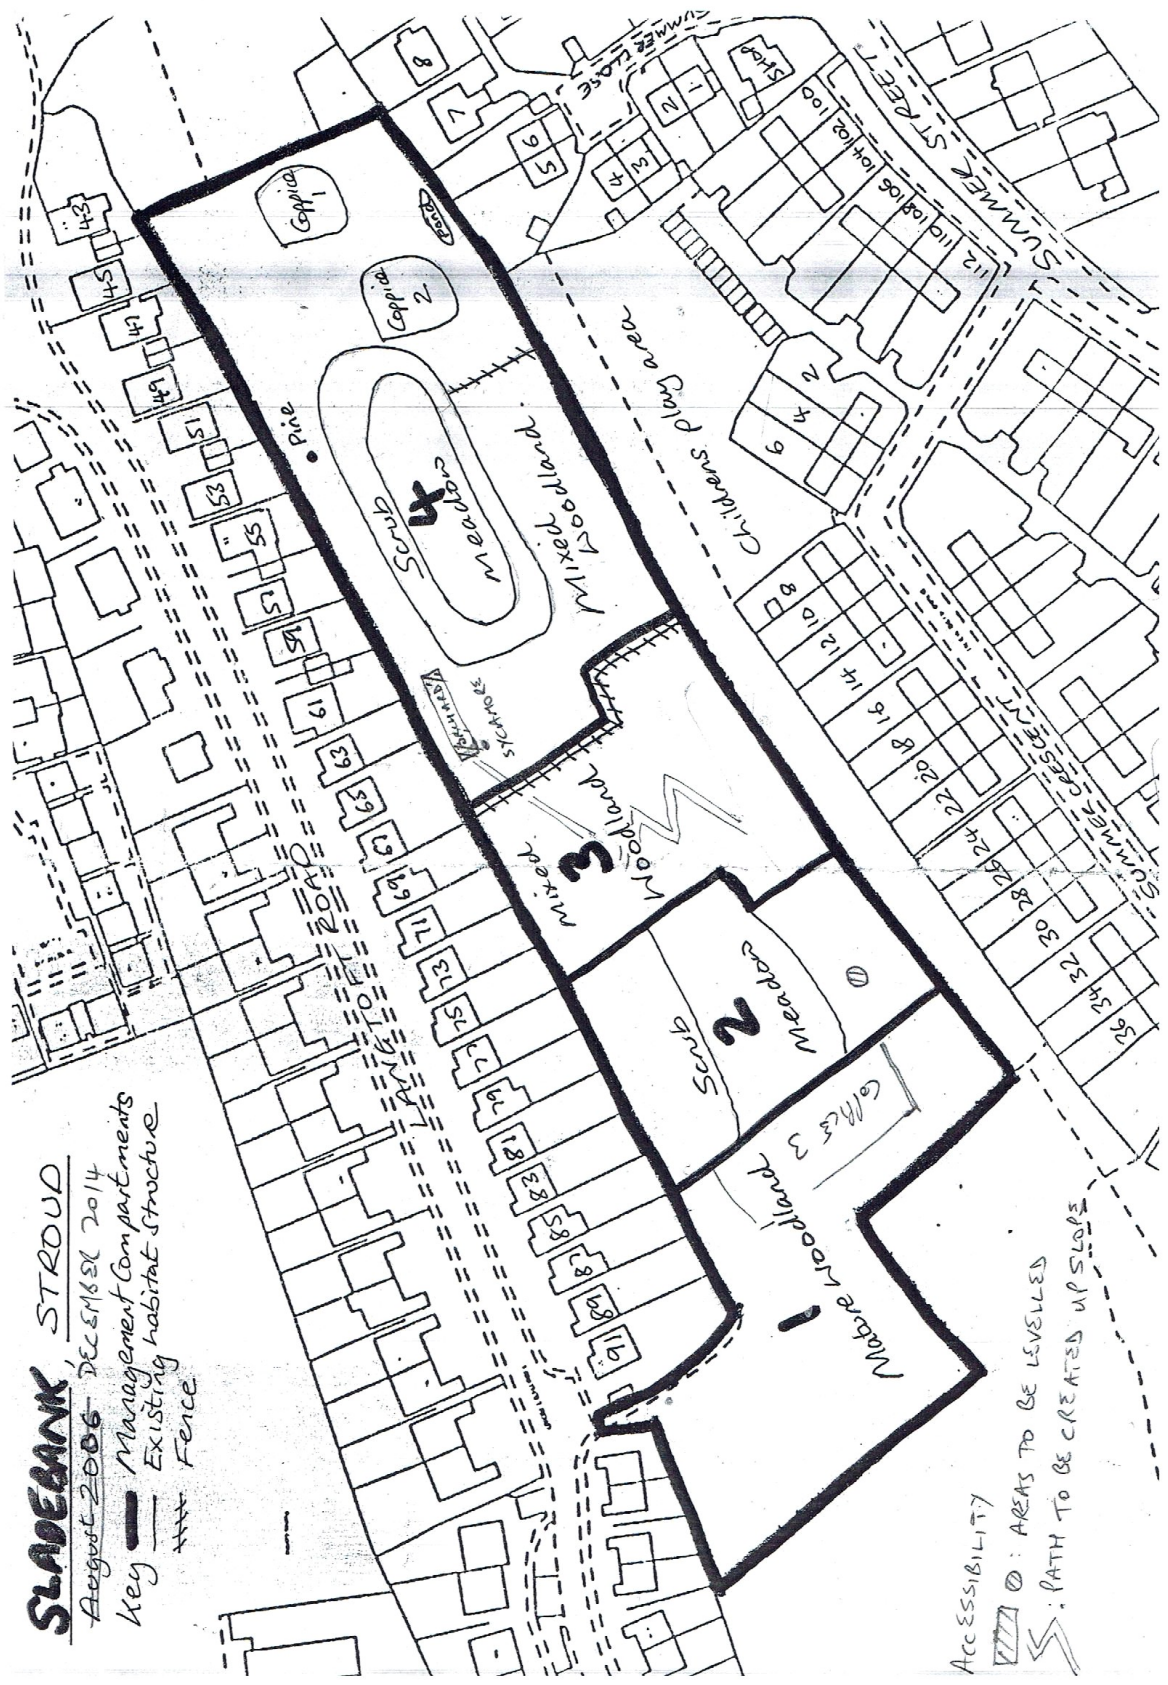

ACCESSIBILITY

- ▨ : AREAS TO BE LEVELLED
- ⚡ : PATH TO BE CREATED UP SLOPE